
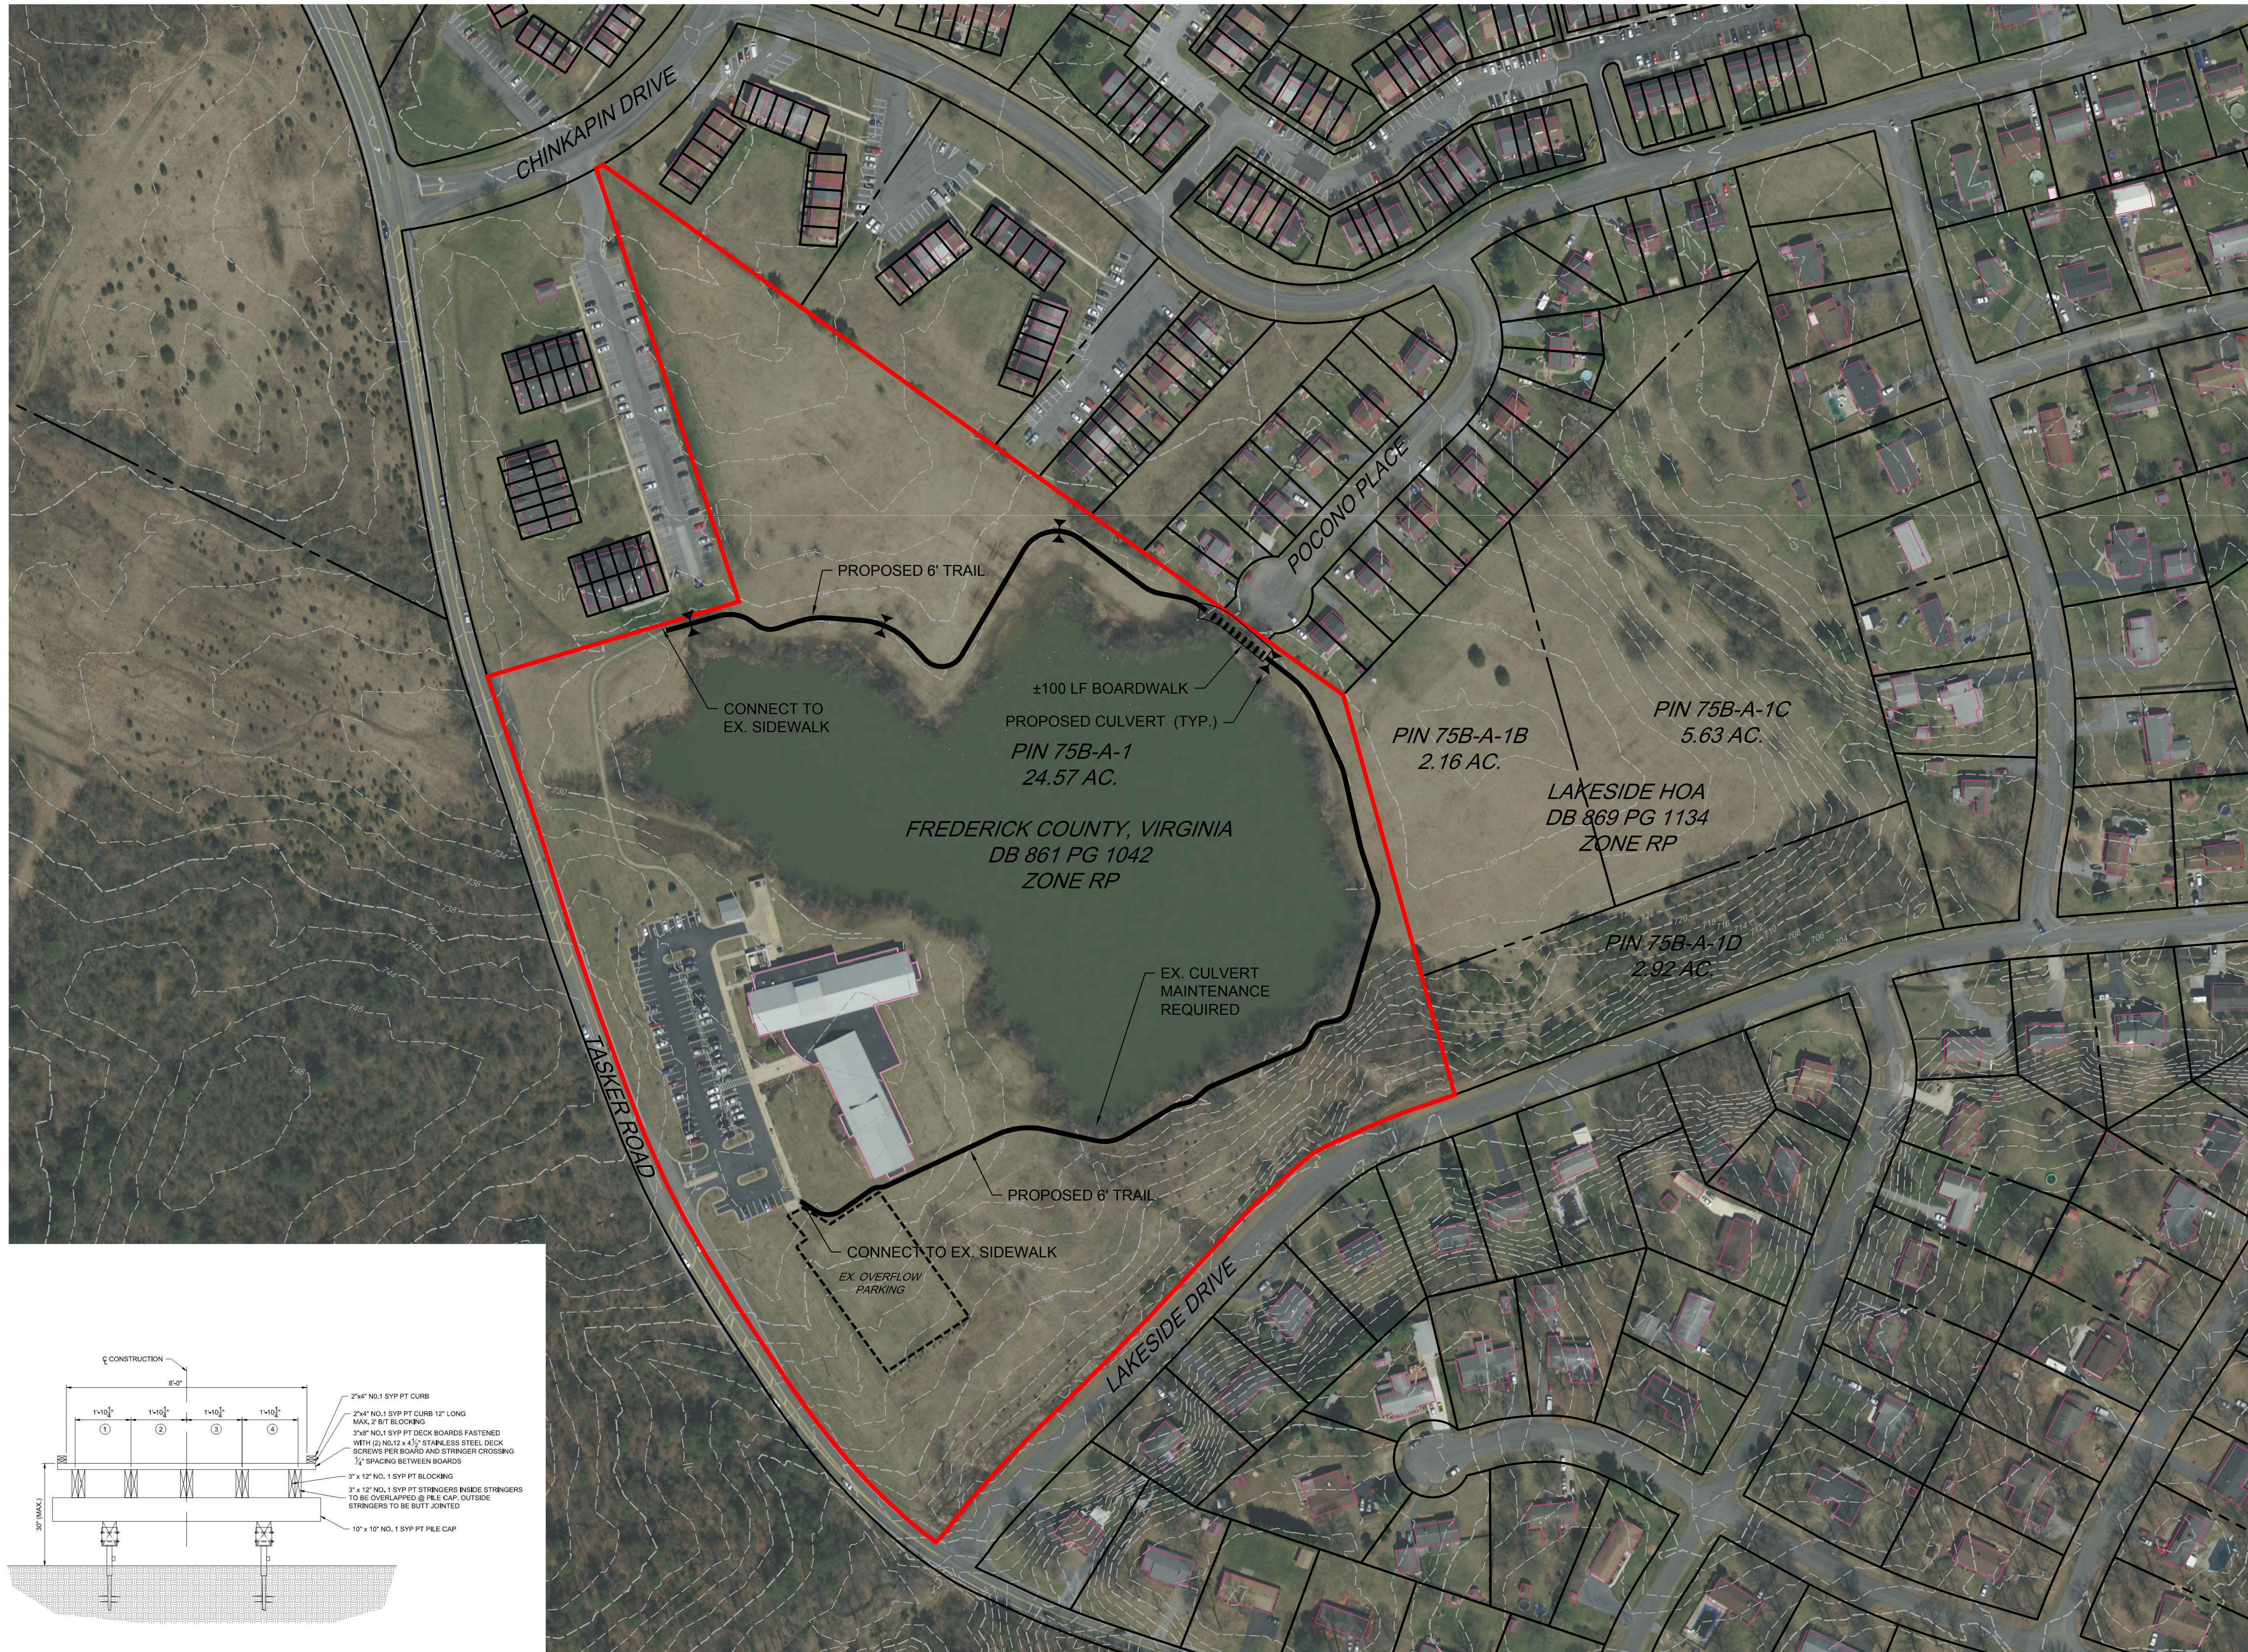


U:\Account\FREDC\FREDC19001 - Bowman Library Transferring\FREDC19001-CW-WPLOT.dwg PLOTTED: 3/25/2019 11:12 AM BY: Christopher Mulholland PROJECT: STAFFUS -

PLOTSTYLE: Pennoni.MS.ctb

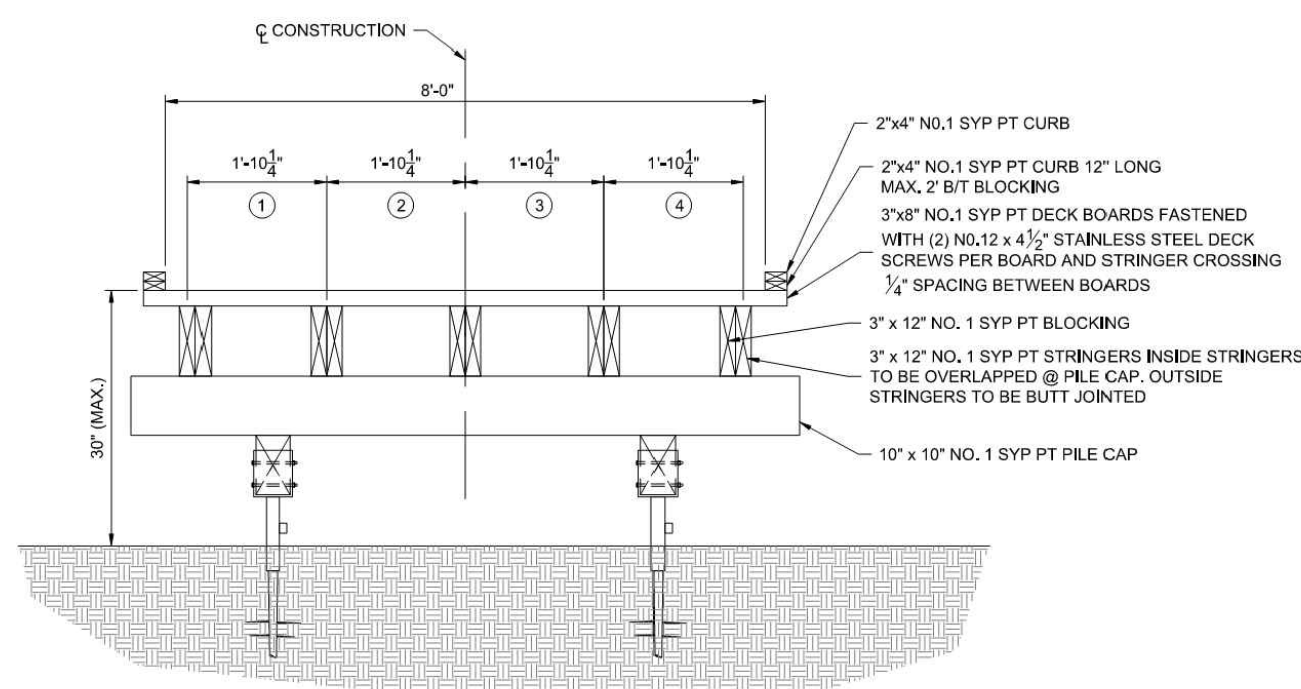

PENNONI ASSOCIATES INC.
117 East Piccadilly Street
Winchester, VA 22601
T 540.667.2139 F 540.665.0493

ALL DIMENSIONS MUST BE VERIFIED BY CONTRACTOR
AND OWNER MUST BE NOTIFIED OF ANY
DISCREPANCIES BEFORE PROCEEDING WITH WORK

FREDERICK COUNTY PARKS & RECREATION
BOWMAN LIBRARY TRAIL
871 TASKER RD.
STEPHENS CITY, VA. 22655

CONCEPT PLAN

FREDERICK CO. PARKS & RECREATION
(540) 665-5678
107 N. KENT STREET
WINCHESTER, VA. 22801

NO.	DATE	REVISIONS	BY

ALL DOCUMENTS PREPARED BY PENNONI ASSOCIATES
ARE INSTRUMENTS OF SERVICE IN RESPECT OF THE
PROJECT. THEY ARE NOT INTENDED OR REPRESENTED
TO BE SUITABLE FOR REUSE BY OWNER OR OTHERS ON
THE EXTENSIONS OF THE PROJECT OR ON ANY OTHER
PROJECT. ANY REUSE WITHOUT WRITTEN VERIFICATION
OR ADAPTATION BY PENNONI ASSOCIATES FOR THE
SPECIFIC PURPOSE INTENDED WILL BE AT OWNERS
SOLE RISK AND WITHOUT LIABILITY OR LEGAL
EXPOSURE TO PENNONI ASSOCIATES, AND OWNER
SHALL INDEMNIFY AND HOLD HARMLESS PENNONI
ASSOCIATES FROM ALL CLAIMS, DAMAGES, LOSSES AND
EXPENSES ARISING OUT OF OR RESULTING THEREFROM.

PROJECT	FREDC19001
DATE	2019-04-08
DRAWING SCALE	1" = 100'
DRAWN BY	CJM
APPROVED BY	DLF

FREDC19001-CW-WPLOT

SHEET 1 OF 1