


X:\Drawings\ENGINEERING\Design\Basemap\2998_Concept_Map.dwg
Proposal, 12/19/2019 8:36:34 AM, Mester, DWG To PDF.pc3, 1:1

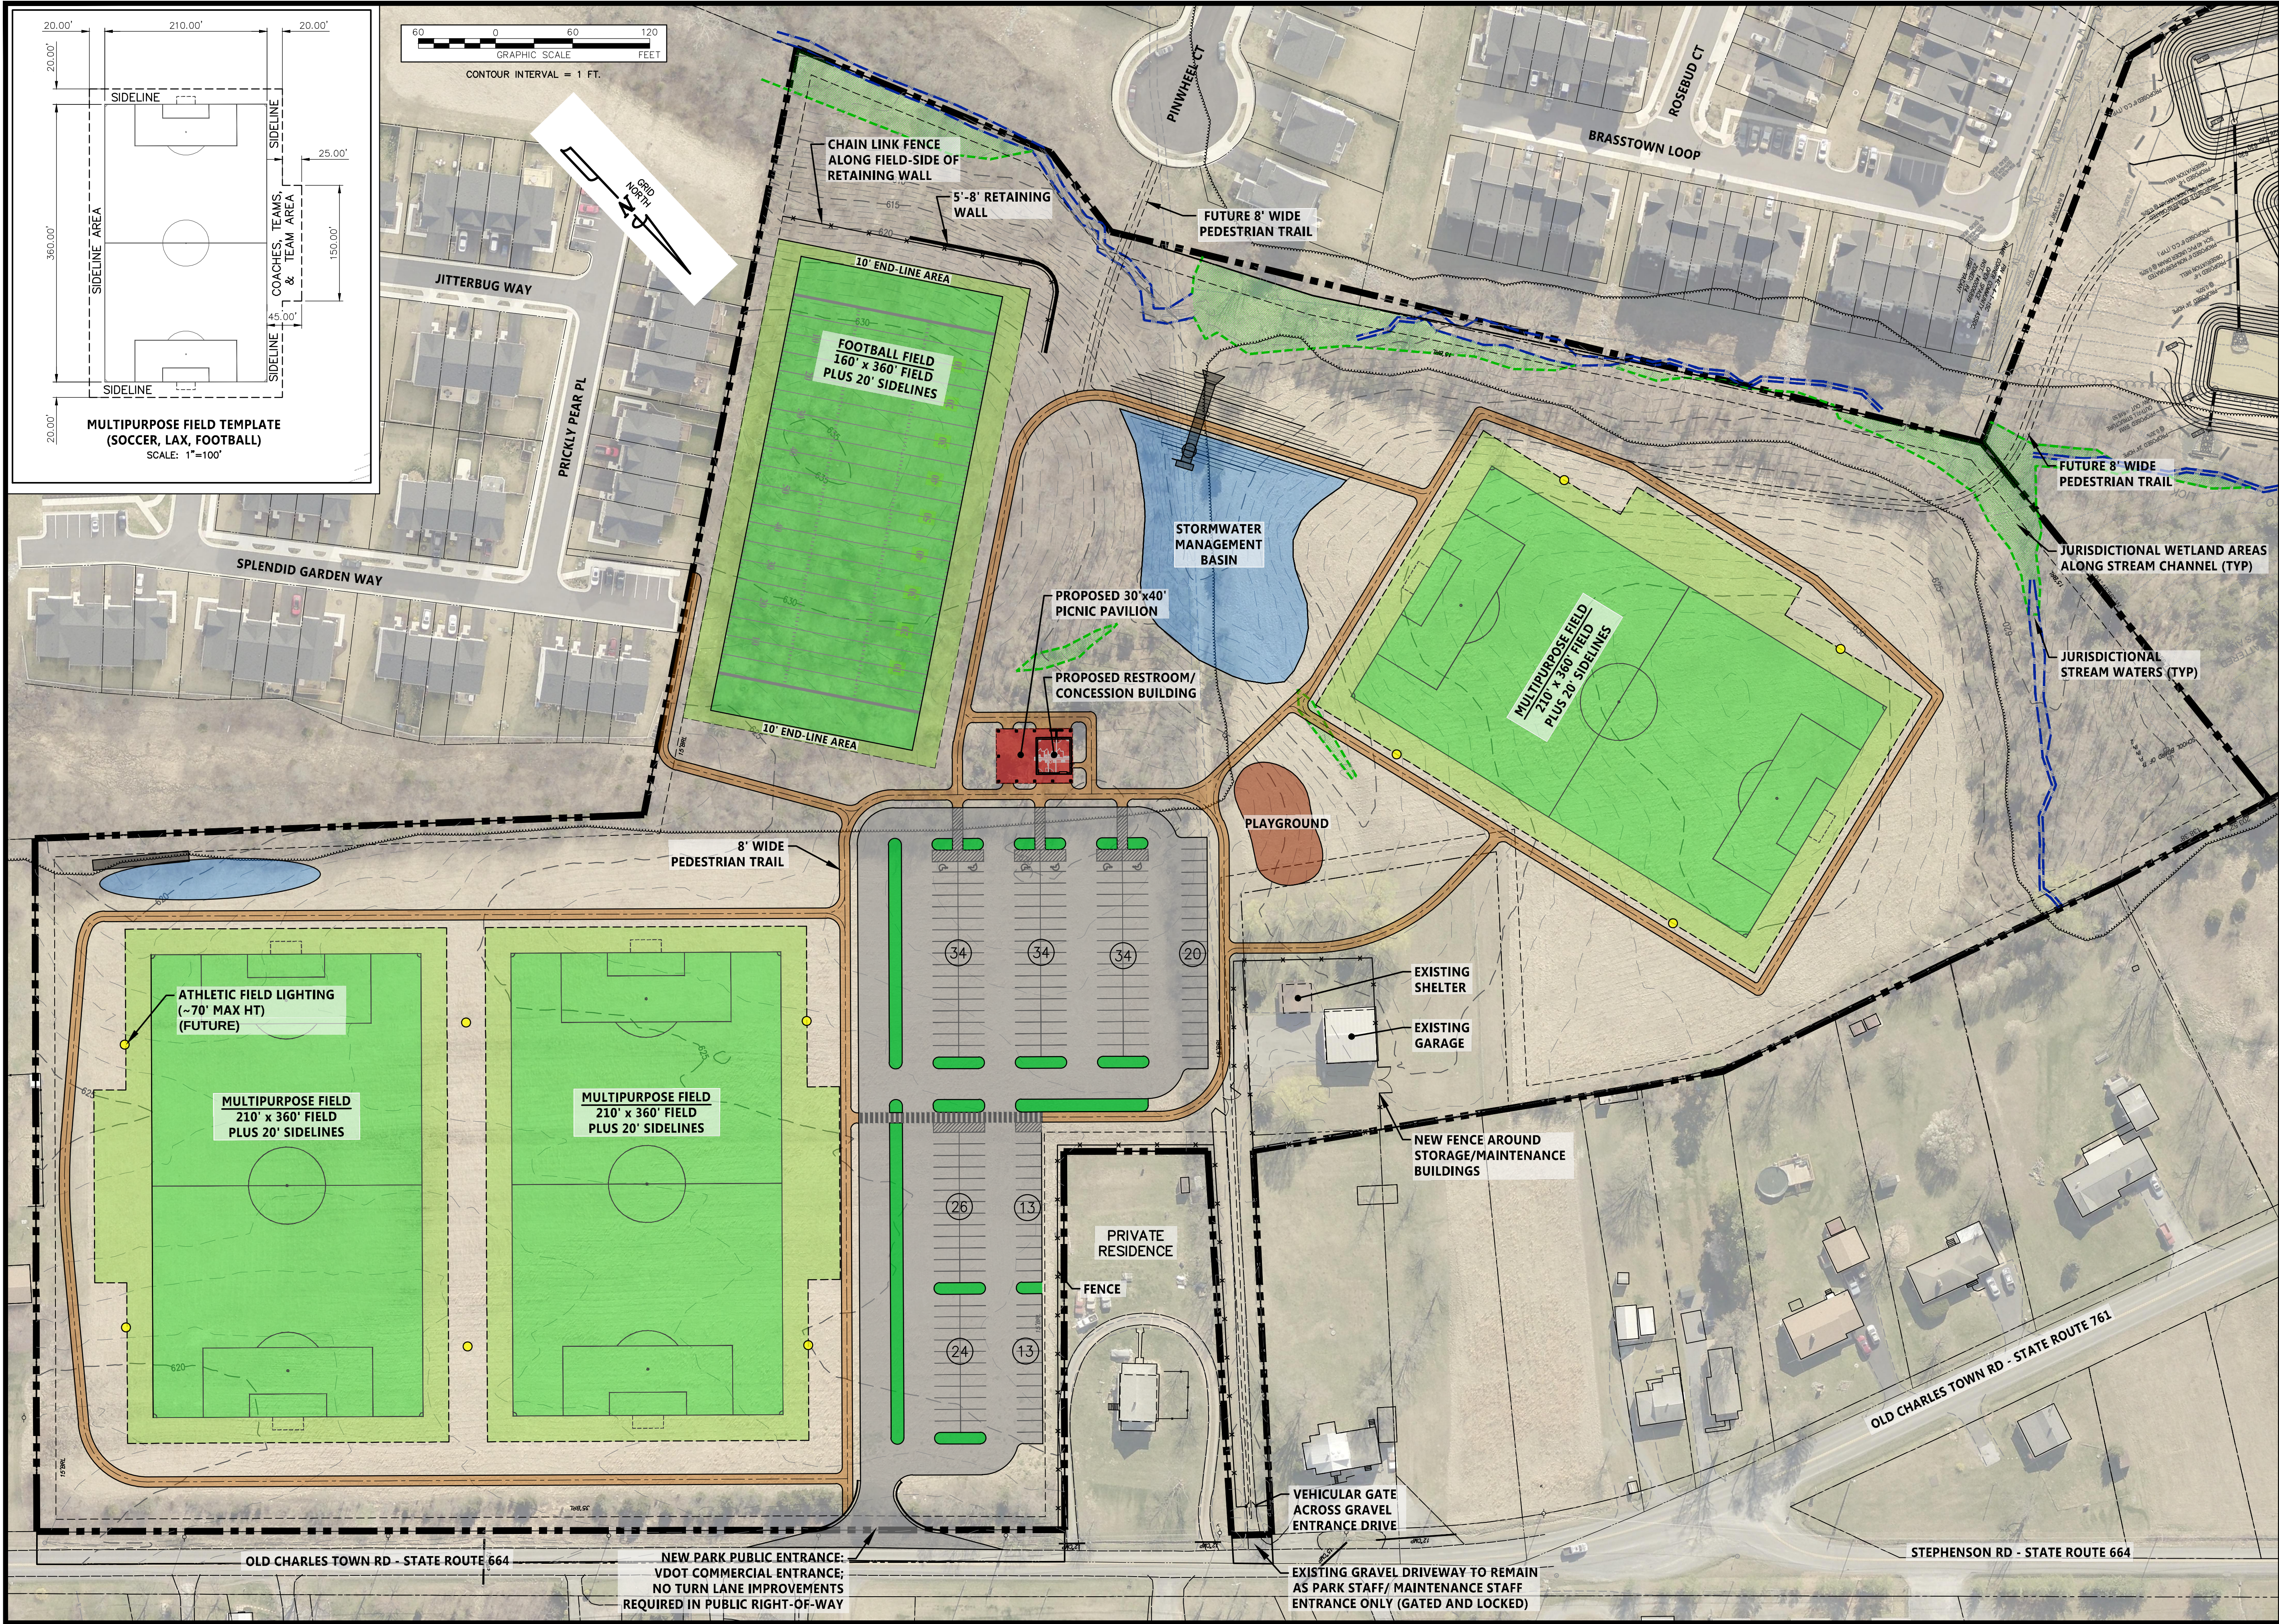



GAY AND NEEL, INC.
ENGINEERING ♦ LAND PLANNING ♦ SURVEYING



The drawing, design, and digital files relating to this project are the property of Gay and Neel, Inc. The reproduction, copying, or other use of this drawing without GNI's written consent is prohibited.

SNOWDEN BRIDGE PARK MASTER PLAN

FREDERICK COUNTY, VA

REVISIONS		
NO.	COMMENTS	DATE

PROJECT TEAM	
PIC	TREVOR M. KIMZEY, PE
PM	TREVOR M. KIMZEY, PE
DESIGN	MBL

ISSUE DATE	
	12/18/2019

GNI JOB NO.	
	2998.0

SHEET TITLE	
	MASTER PLAN RECREATION LAYOUT

SHEET NUMBER	
	1 OF 1